

DOWNTOWN RACINE OFFICE/FLEX SPACE AVAILABLE FOR LEASE

212 4th Street, Racine



- **10,074 Total SF Available**
- **2nd Floor Office Space**
- **1st Floor Flex/Warehouse Space Also available**
- **Move In Ready Space!**
- **Furniture Available**
- **Great Downtown Location**

Journal Times Building


Under New Ownership!

TIM HART
(847)924-5864
tim@protectrealty.com
Wisc. License: 938531-91

PROTECT REALTY
350 N. Milwaukee Ave
Suite 201
Libertyville, IL 60048

PROTECT  REALTY

212 4th Street, Racine, Wi

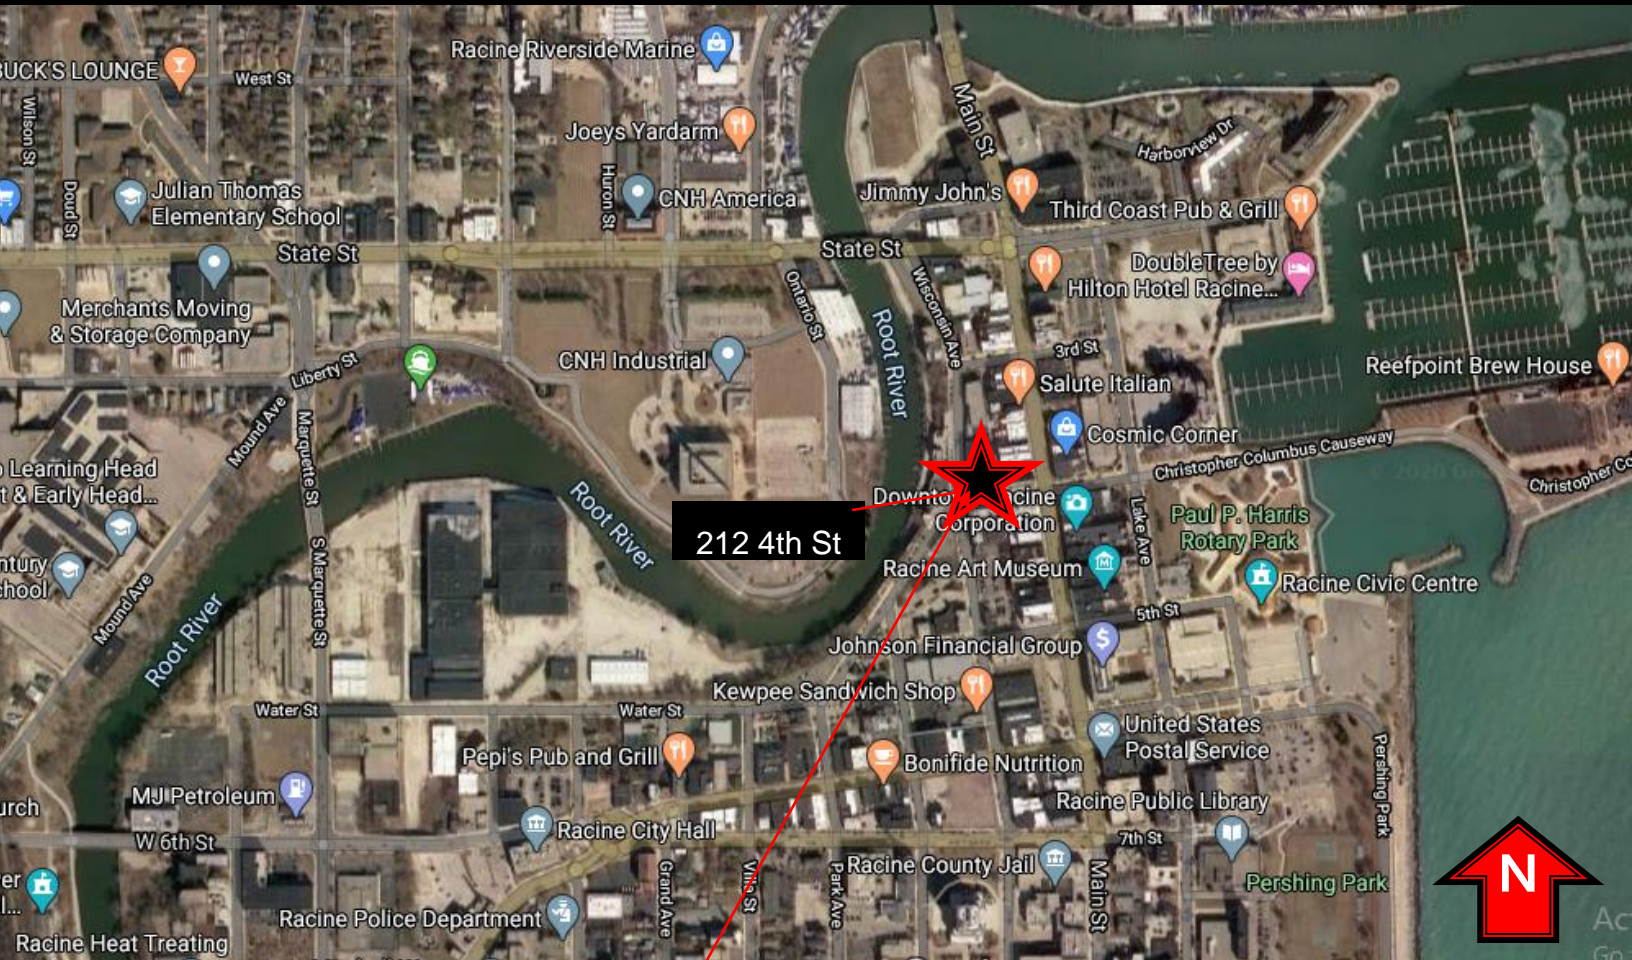

- **Approx. 10,000 Sq Ft**
- **2nd Floor Office Space**
- **Move-in Ready Suite**
- **Furniture Available**
- **Additional 1st Floor Flex/Warehouse Space**
- **Available July 1, 2020**
- **Prime Racine location**


212 4th Street, Racine, Wi

TIM HART

847-924-5864

TIM@PROTECTREALTY.COM

2nd Floor 10,074 SF Available

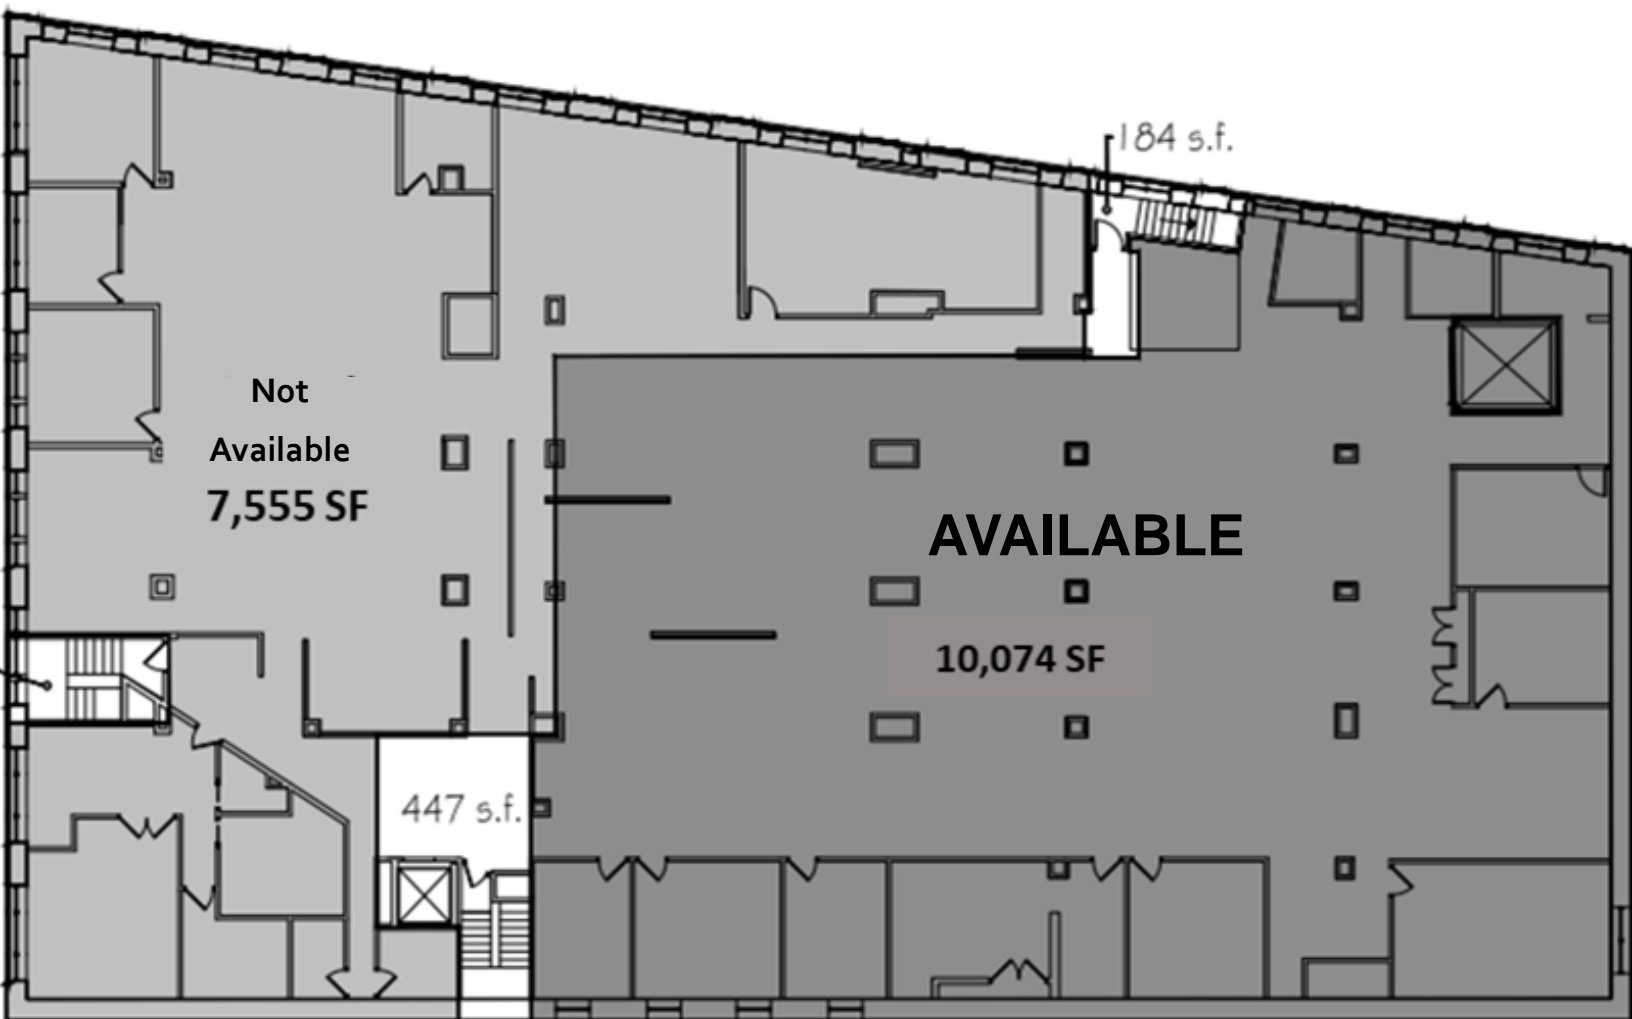

Second Floor Plan
1/16"=1'-0"

212 4th Street, Racine, Wi

TIM HART

847-924-5864

TIM@PROTECTREALTY.COM



Public Parking Nearby



Warehouse Space Available

TIM HART
(847)924-5864

tim@protectrealty.com

Wisc. License: 938531-91

PROTECT REALTY

350 N. Milwaukee Ave

Suite 201

Libertyville, IL 60048

Although information has been obtained from sources deemed reliable, neither Owner nor Protect Realty makes any guarantees, warranties or representations, express or implied, as to the completeness or accuracy as to the information contained herein. The Property may be withdrawn without notice. Protect Realty accepts no liability for any loss or damage suffered by any party resulting from reliance on this information.

