


Total Property Area 22,272 sq. ft. Total Building Area 11,520 sq. ft.

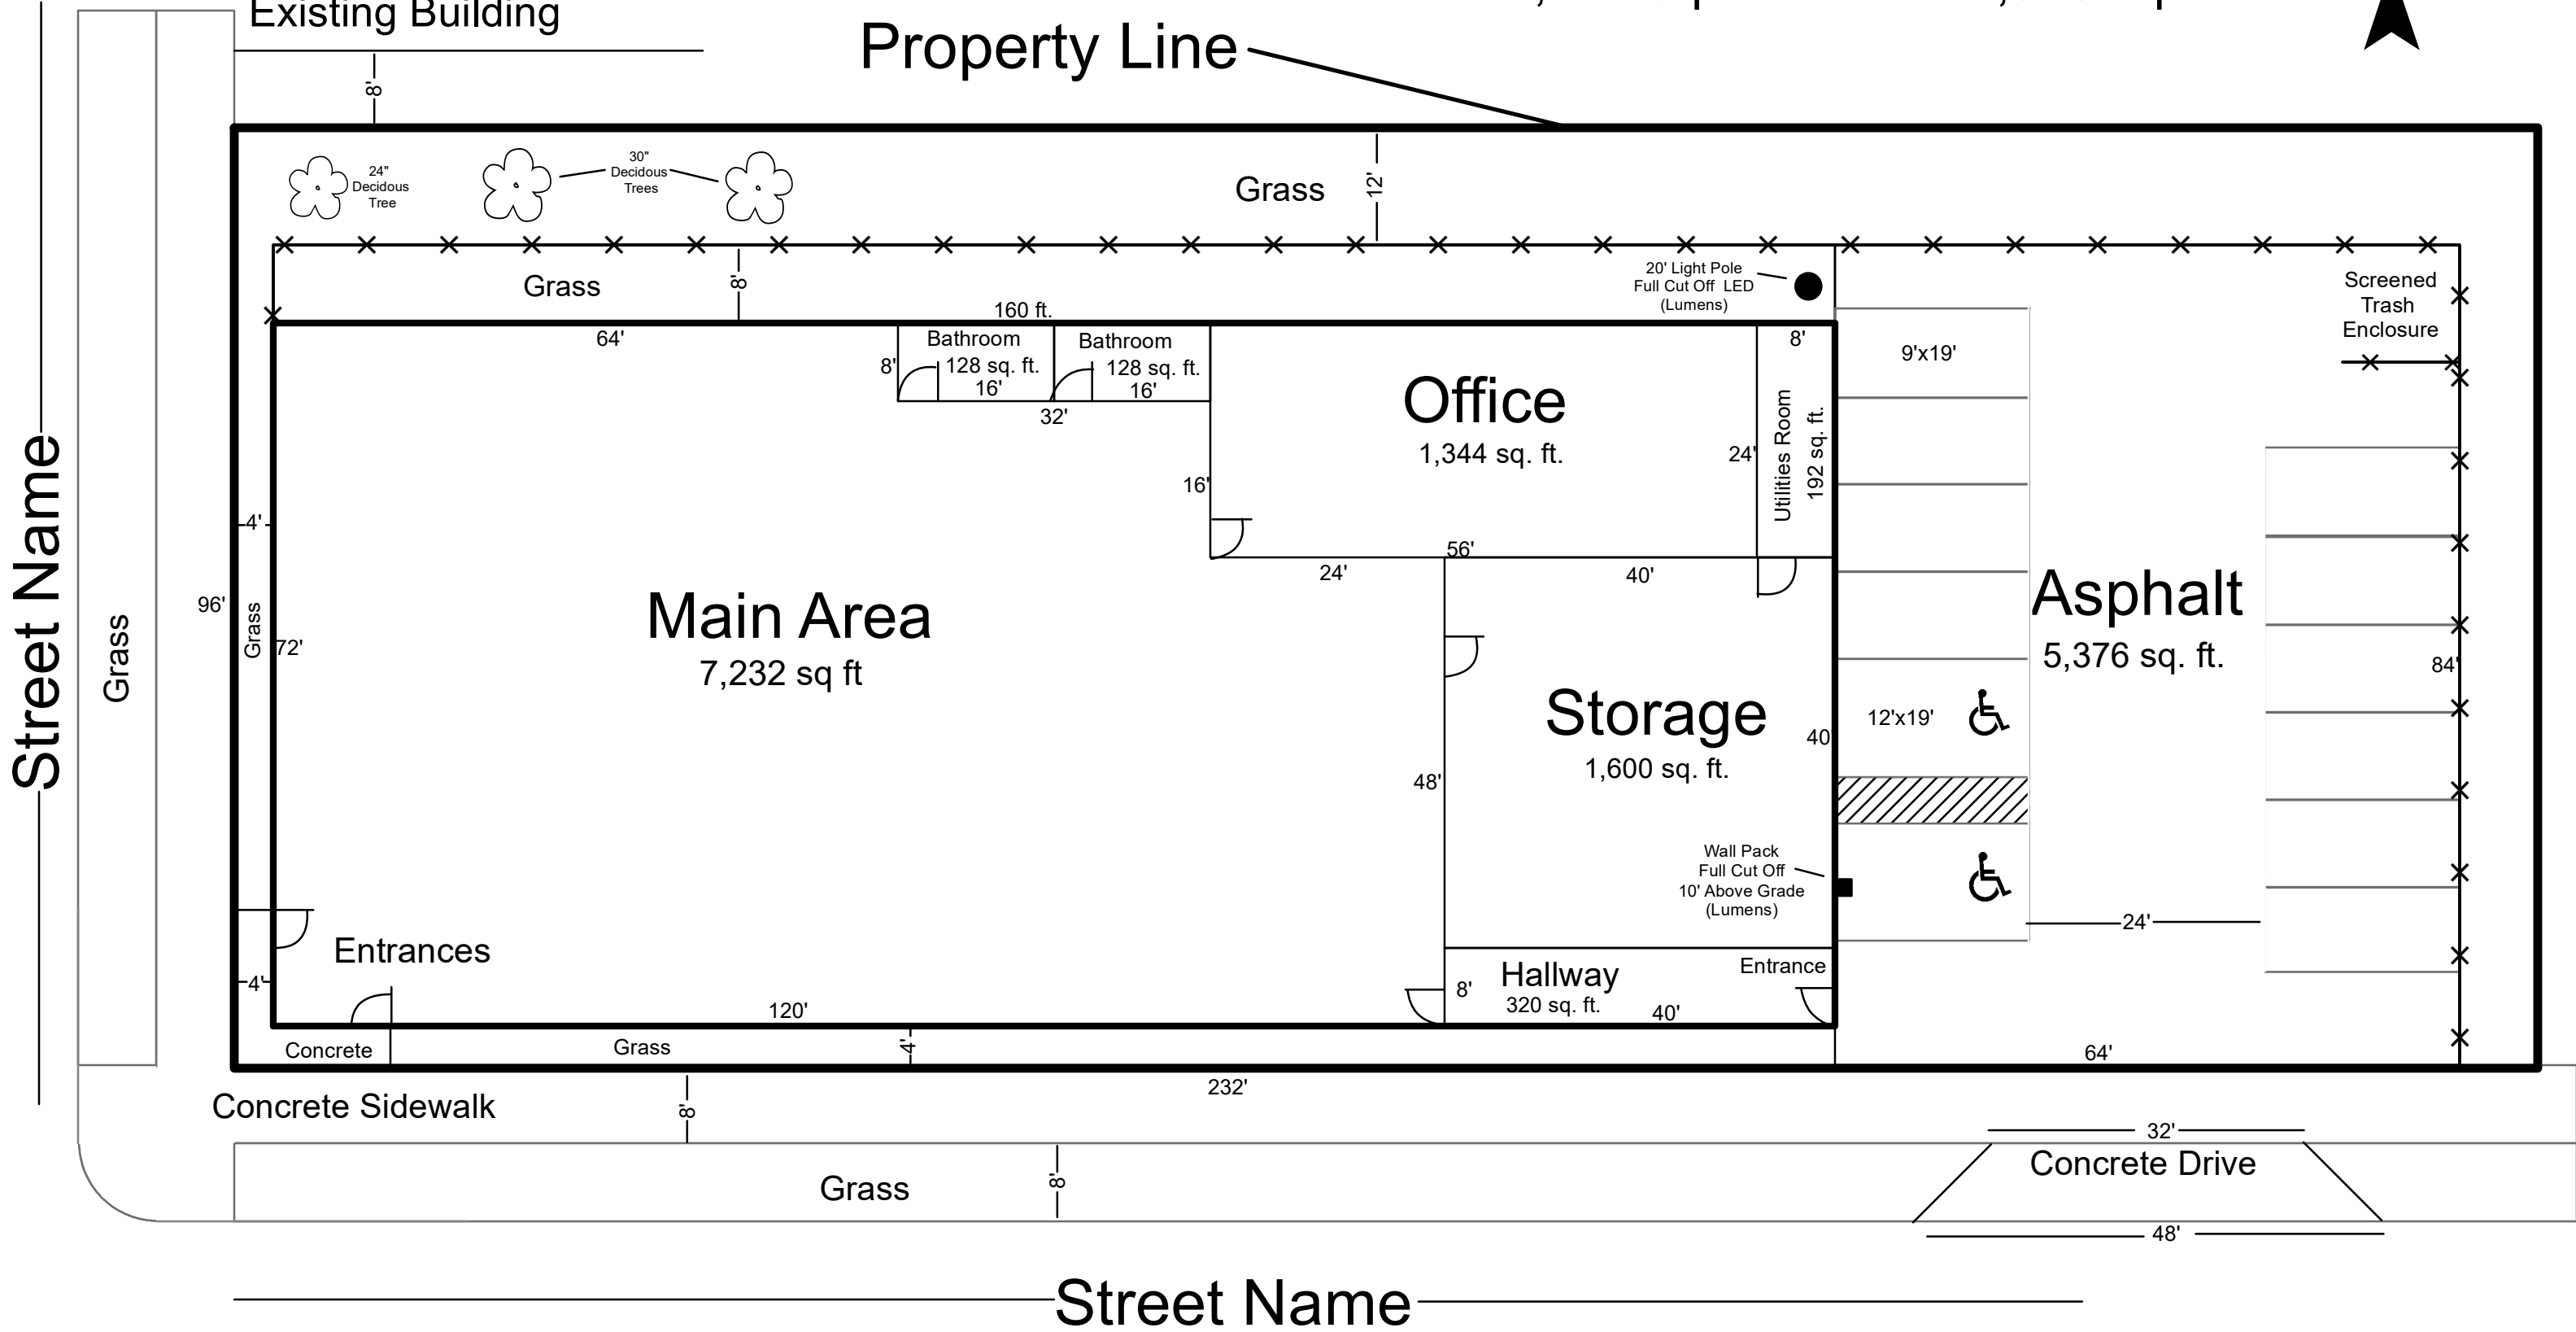

Project Name: (Business Name)  
 Project Address: (Example 123 Main)

Scale: (example 1/16" = 1')  
 Date:  
 Drawn by:

Name of Drafter or Company that Drafted  
 Address: ( ) and Phone Number/Email of Drafter