


SD101

FIRST FLOOR PLAN
FIVE UNIT BUILDING

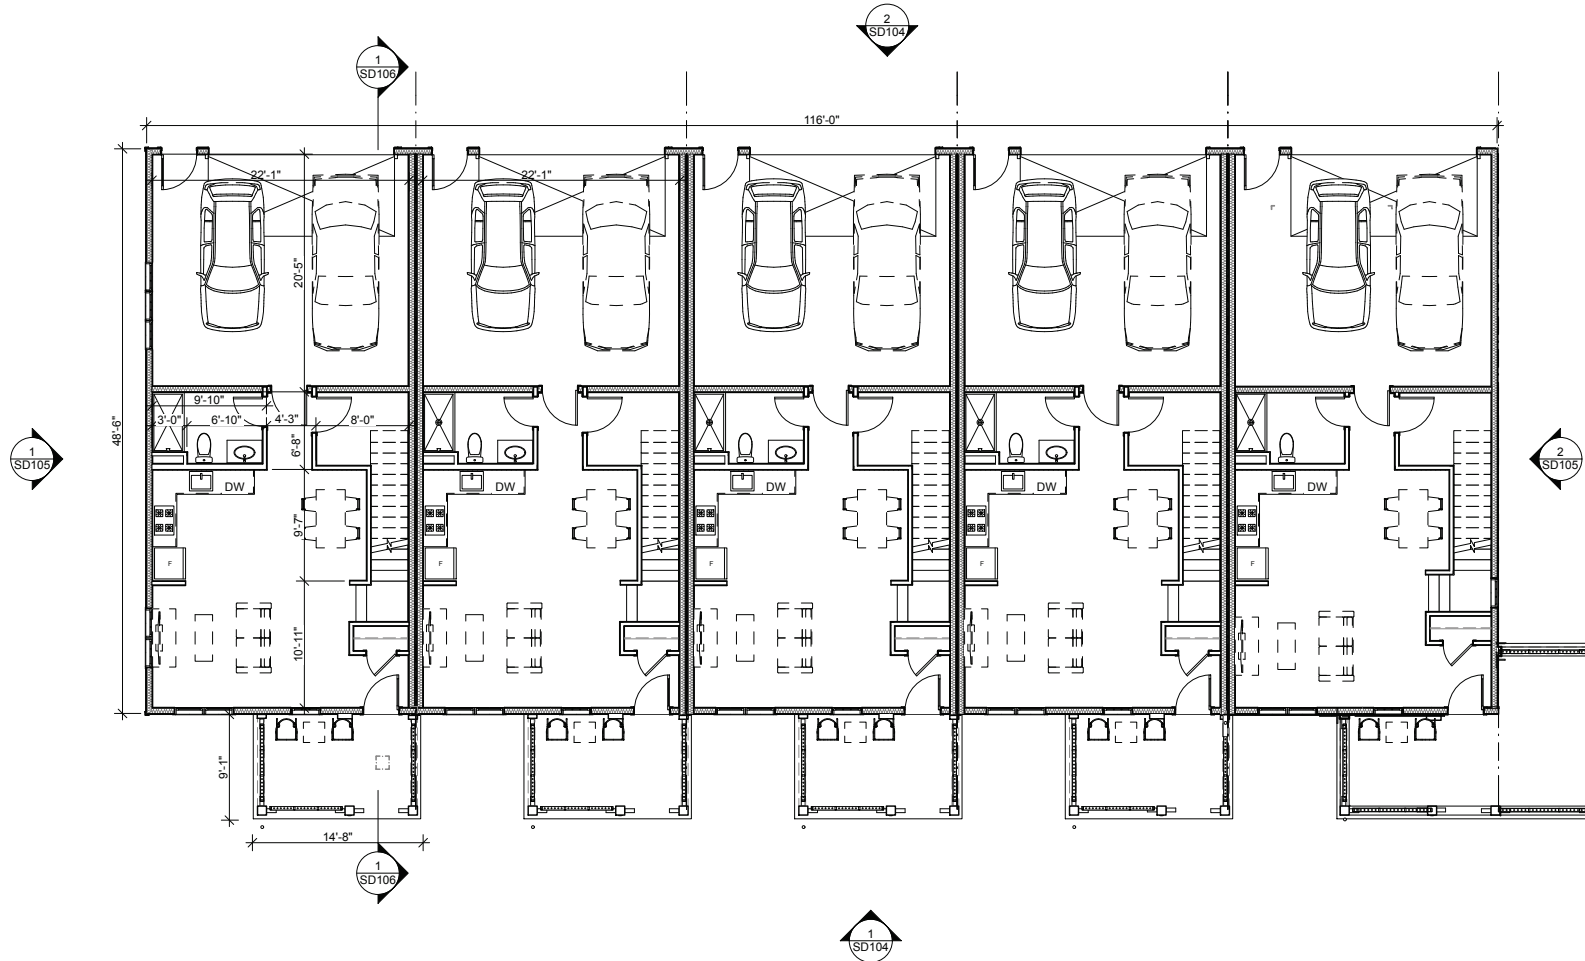


1 SD101
FIRST FLOOR PLAN
SCALE: 3/32" = 1'-0"



SD102

SECOND FLOOR
PLAN FIVE UNIT
BUILDING

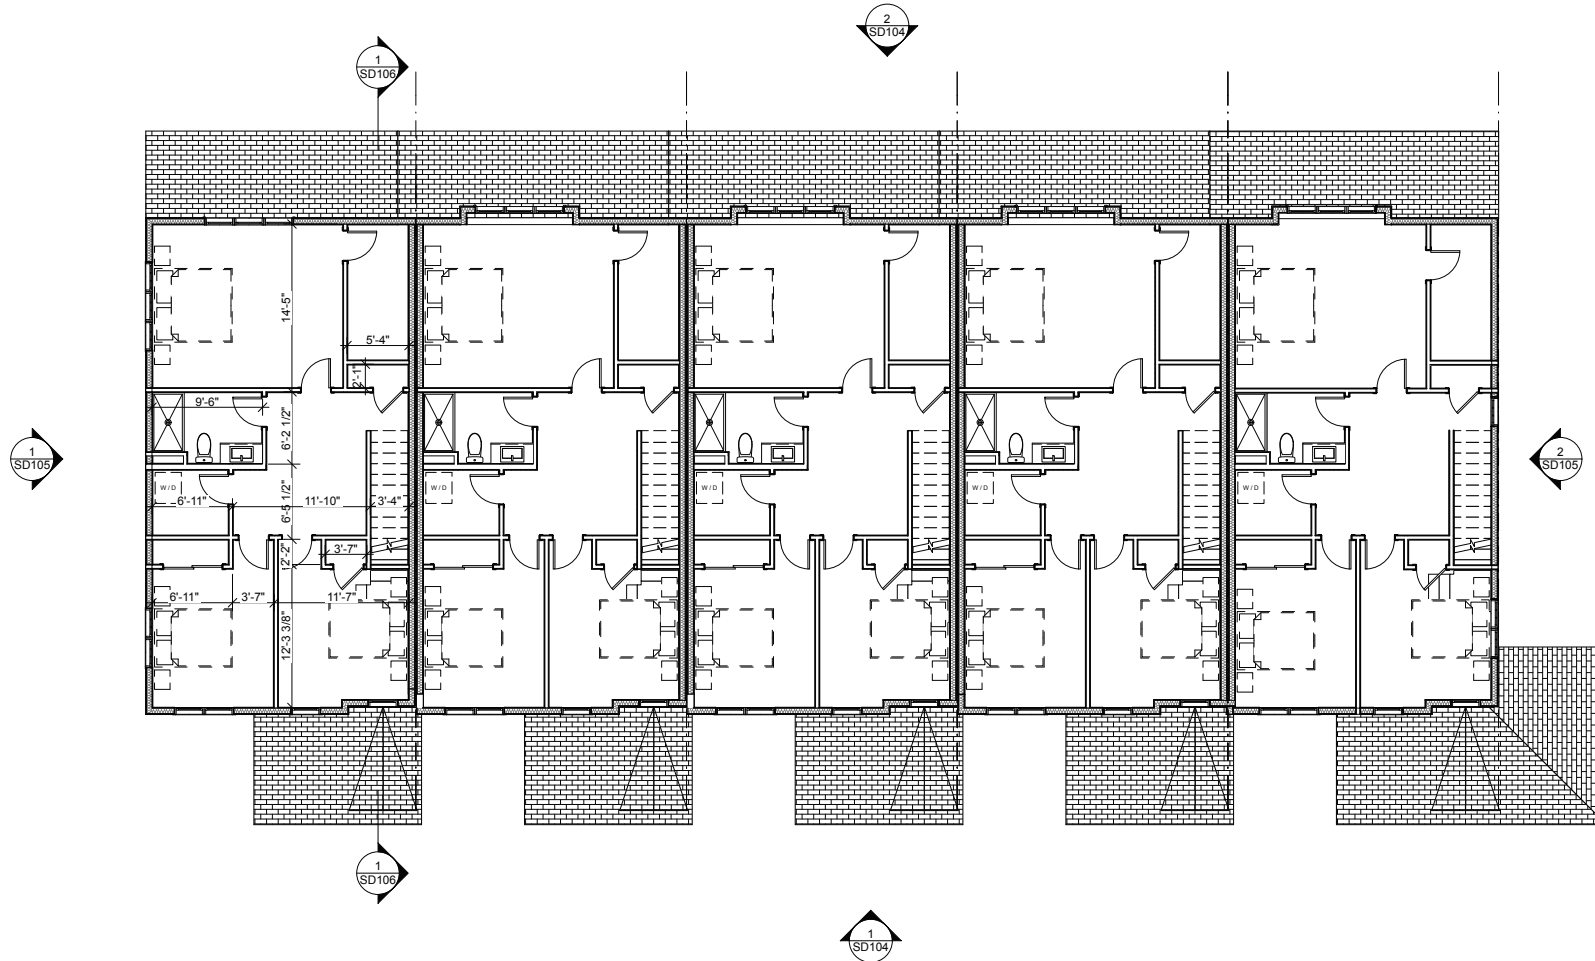

1
SD102
SECOND FLOOR PLAN
SCALE: 3/32" = 1'-0"



SD104

FRONT AND REAR
ELEVATIONS



LP SMARTSIDE - HARVEST HONEY



LP SMARTSIDE - GARDEN SAGE



LP SMARTSIDE - SUMMIT BLUE




LP SMARTSIDE - REDWOOD RED



LP SMARTSIDE - RAPIDS BLUE



VERSETTA STONE - MISSION POINT

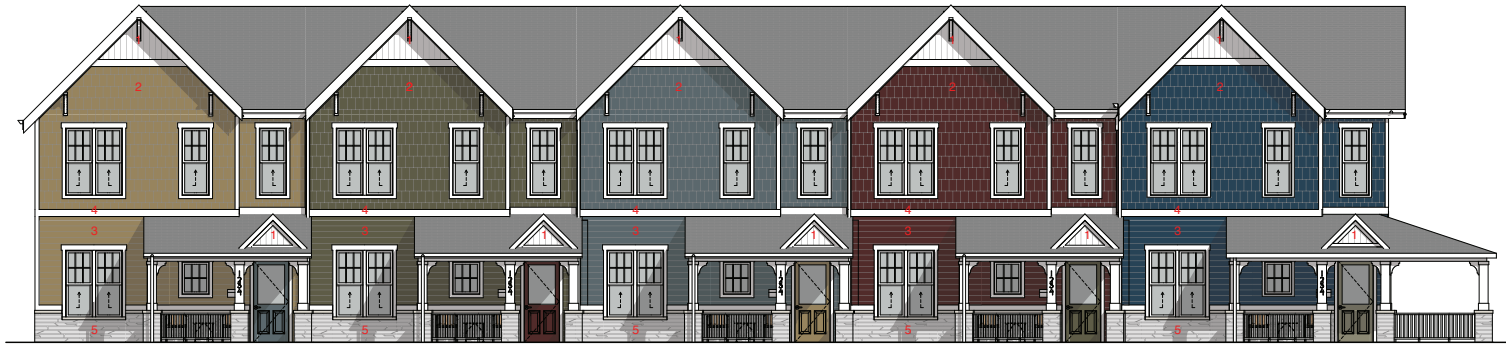

1
SD104

FRONT ELEVATION SIX UNIT

SCALE: 3/32" = 1'-0"



2
SD104

REAR ELEVATION SIX UNIT

SCALE: 3/32" = 1'-0"

EXTERIOR FINISHES

- 1 LP SMARTSIDE NICKLE GAP SIDING COLOR: SNOWSCAPE WHITE
- 2 LP SMARTSIDE PRE FINISHED SHAKE SIDING
- 3 LP SMARTSIDE PRE FINISHED LAP SIDING
- 4 LP SMARTSIDE PRE FINISHED TRIM: SNOWSCAPE WHITE
- 5 VERSETTA STONE LEDGESTONE : MISSION POINT



L I N C O L N - K I N G T O W N H O M E S

3 / 14 / 25

© 2025 GALBRAITH CARNAHAN ARCHITECTS LLC

SD107

3D VIEW FRONT FIVE
UNIT



1
SD107

SIX UNIT FRONT



KGI
CONSTRUCTION



CREAM CITY
REAL ESTATE INVESTMENTS



L I N C O L N - K I N G T O W N H O M E S

3 / 14 / 25
© 2025 GALBRAITH CARNAHAN ARCHITECTS LLC

SD108

3D VIEW REAR FIVE
UNIT



1
SD108

SIX UNIT REAR



KGI
CONSTRUCTION



CREAM CITY
REAL ESTATE INVESTMENTS



L I N C O L N - K I N G T O W N H O M E S

3 / 1 4 / 2 5
© 2025 GALBRAITH CARNAHAN ARCHITECTS LLC

SD109

FRONT PORCH
CLOSE UP



1
SD109

PORCH CLOSE UP

L I N C O L N - K I N G T O W N H O M E S

3 / 14 / 25
© 2025 GALBRAITH CARNAHAN ARCHITECTS LLC

SD110

PORCH VIEW
LOOKING OUT



KGI
CONSTRUCTION



CREAM CITY
REAL ESTATE INVESTMENTS



1
SD110

PORCH VIEW LOOKING OUT

L I N C O L N - K I N G T O W N H O M E S

3 / 14 / 25

© 2025 GALBRAITH CARNAHAN ARCHITECTS LLC